






WAMCO VILIMALE SITE BOUNDARY WALL

SCALE 1:300

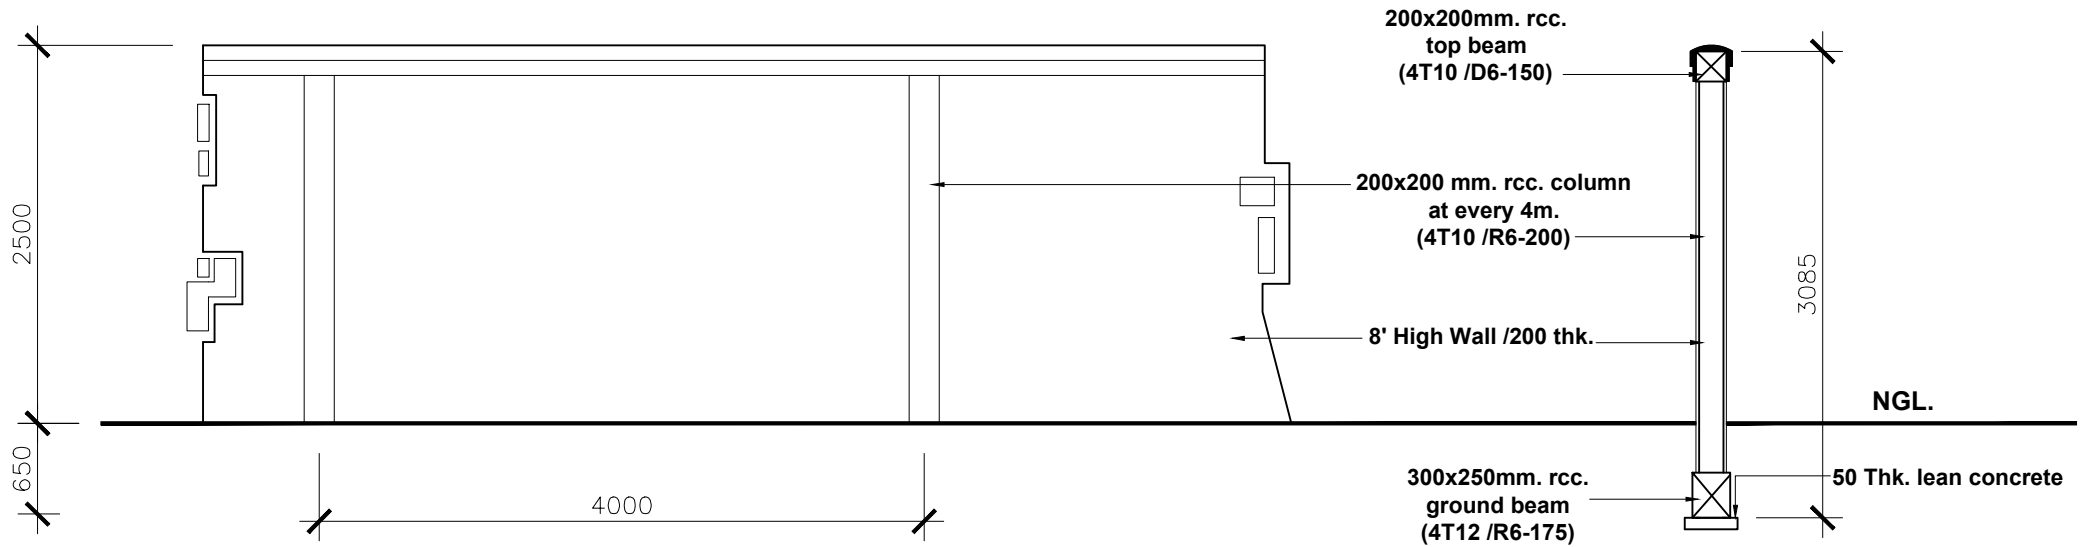

BOUNDARY WALL

SCALE 1:50

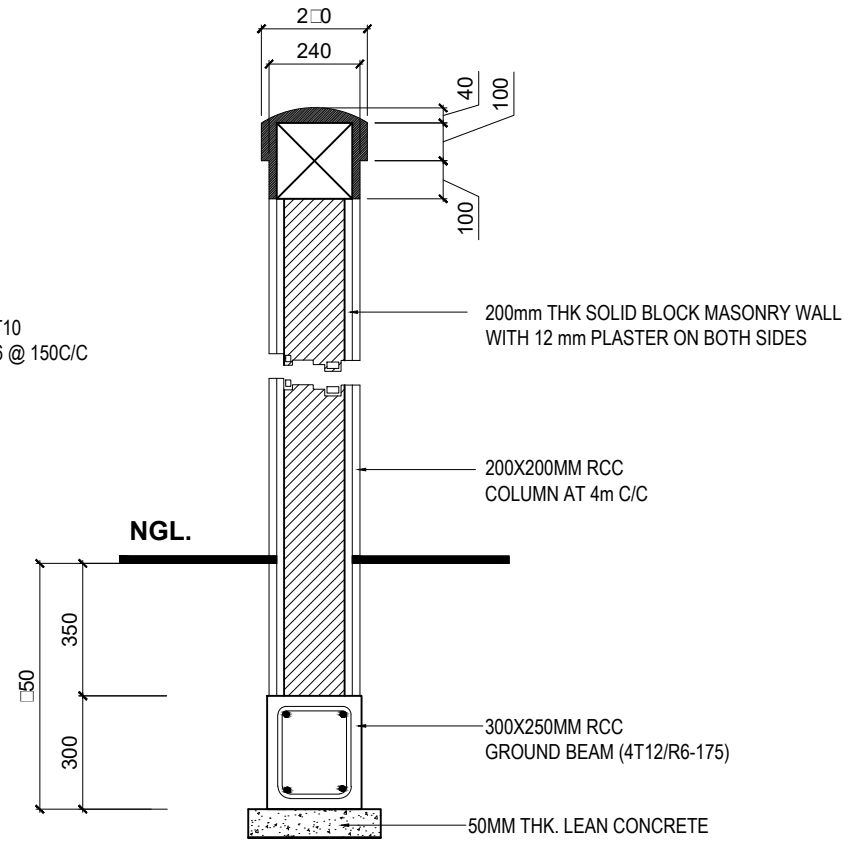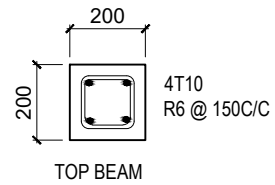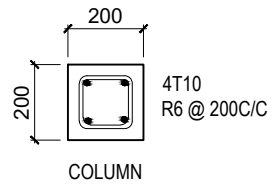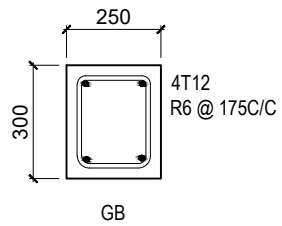

BOUNDARY WALL DETAIL

SCALE 1:20

