






WAMCO VILIMALE SITE BOUNDARY WALL

SCALE 1:300

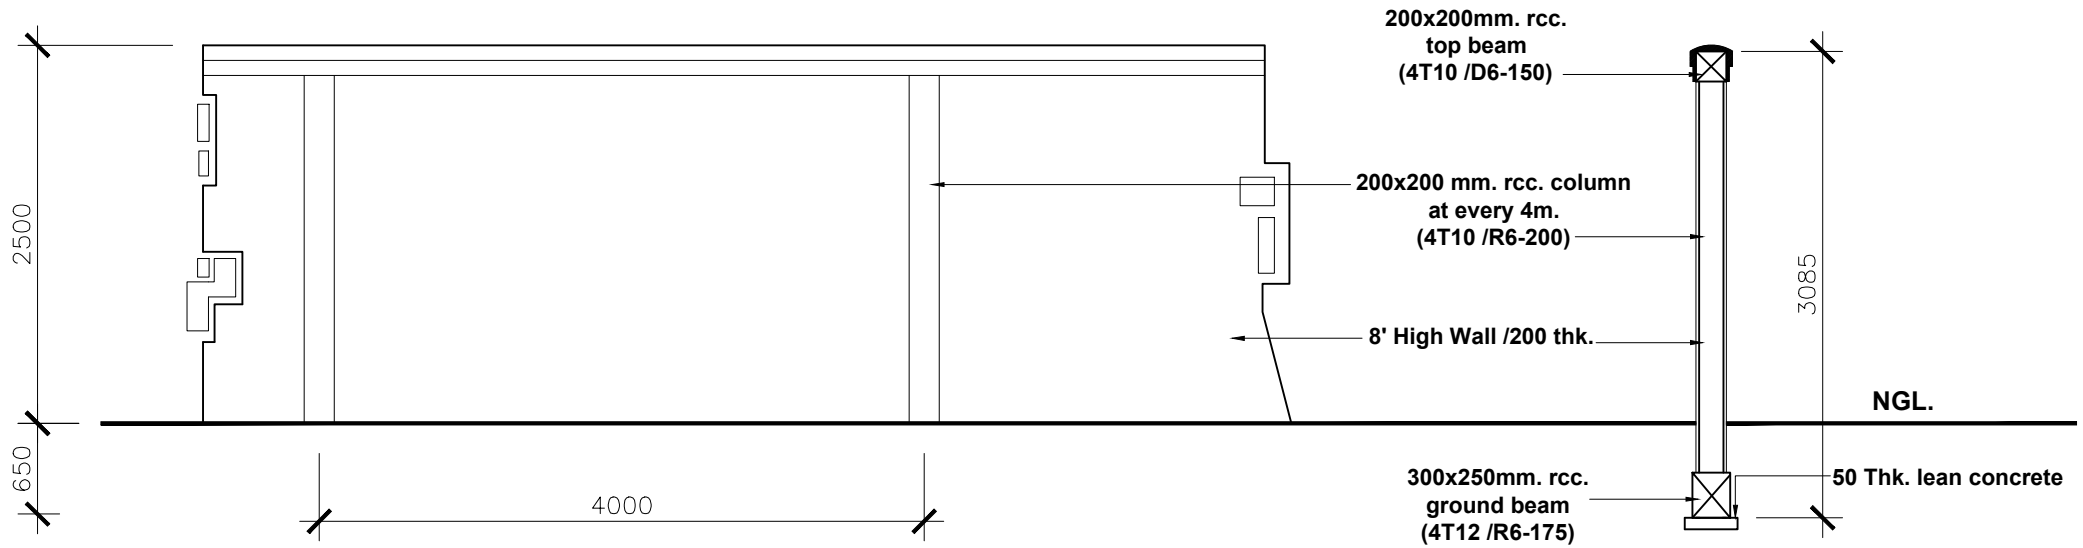

## BOUNDARY WALL

SCALE 1:50

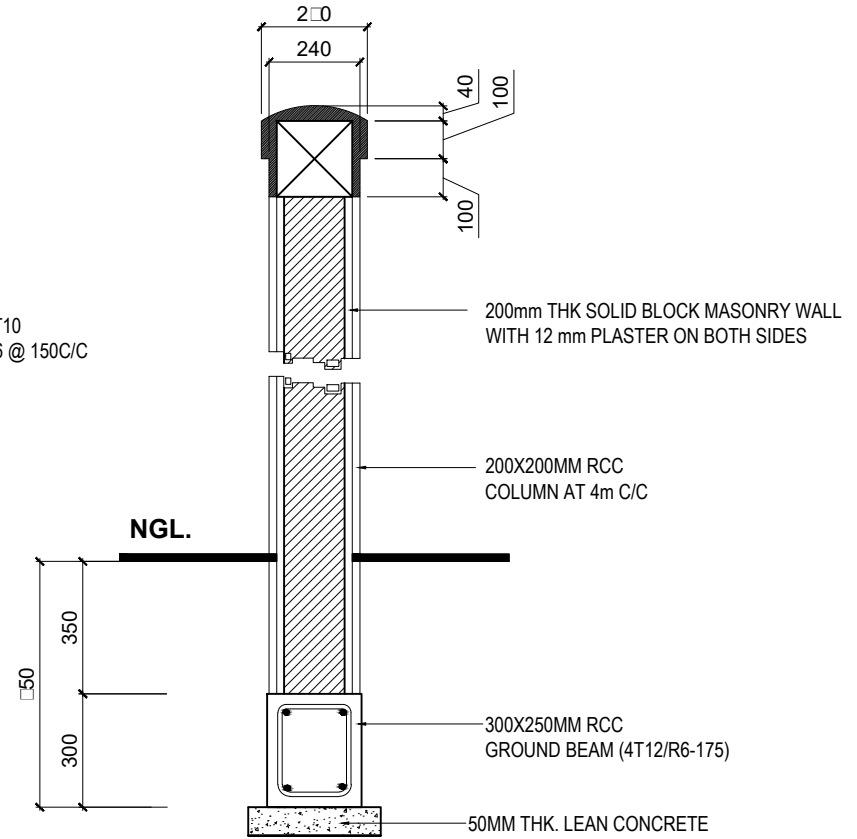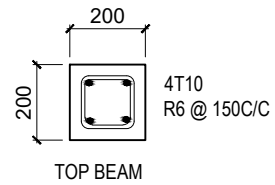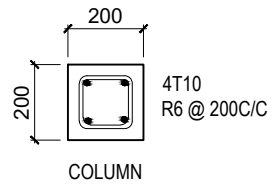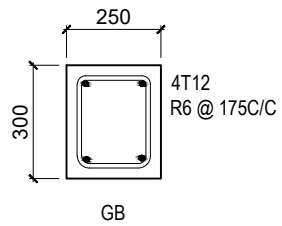

## BOUNDARY WALL DETAIL

SCALE 1:20

